




4G World 2011

4G World 2011

10/14/2011
McCormick Place
Chicago, Illinois 60616
North Hall B1
Legend

Dimension

Dist	Qty	Revised	Available
10'x10'	100	324	0
10'x12'	100	324	0
10'x14'	100	324	0
20'x20'	400	14	0
20'x24'	400	14	0
20'x28'	400	3	0
20'x32'	400	2	0
30'x48'	1,000	2	0
30'x60'	1,000	2	0
48'x60'	1,000	2	0
Total	428	52,800	0

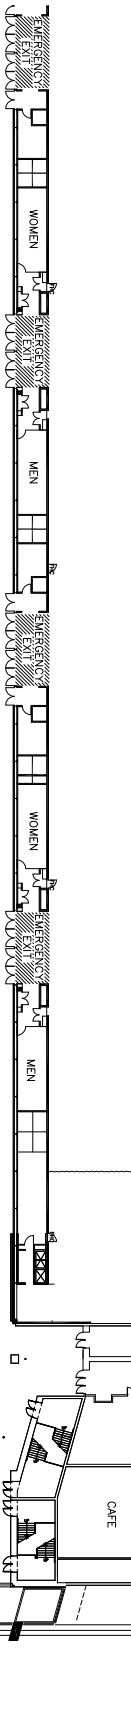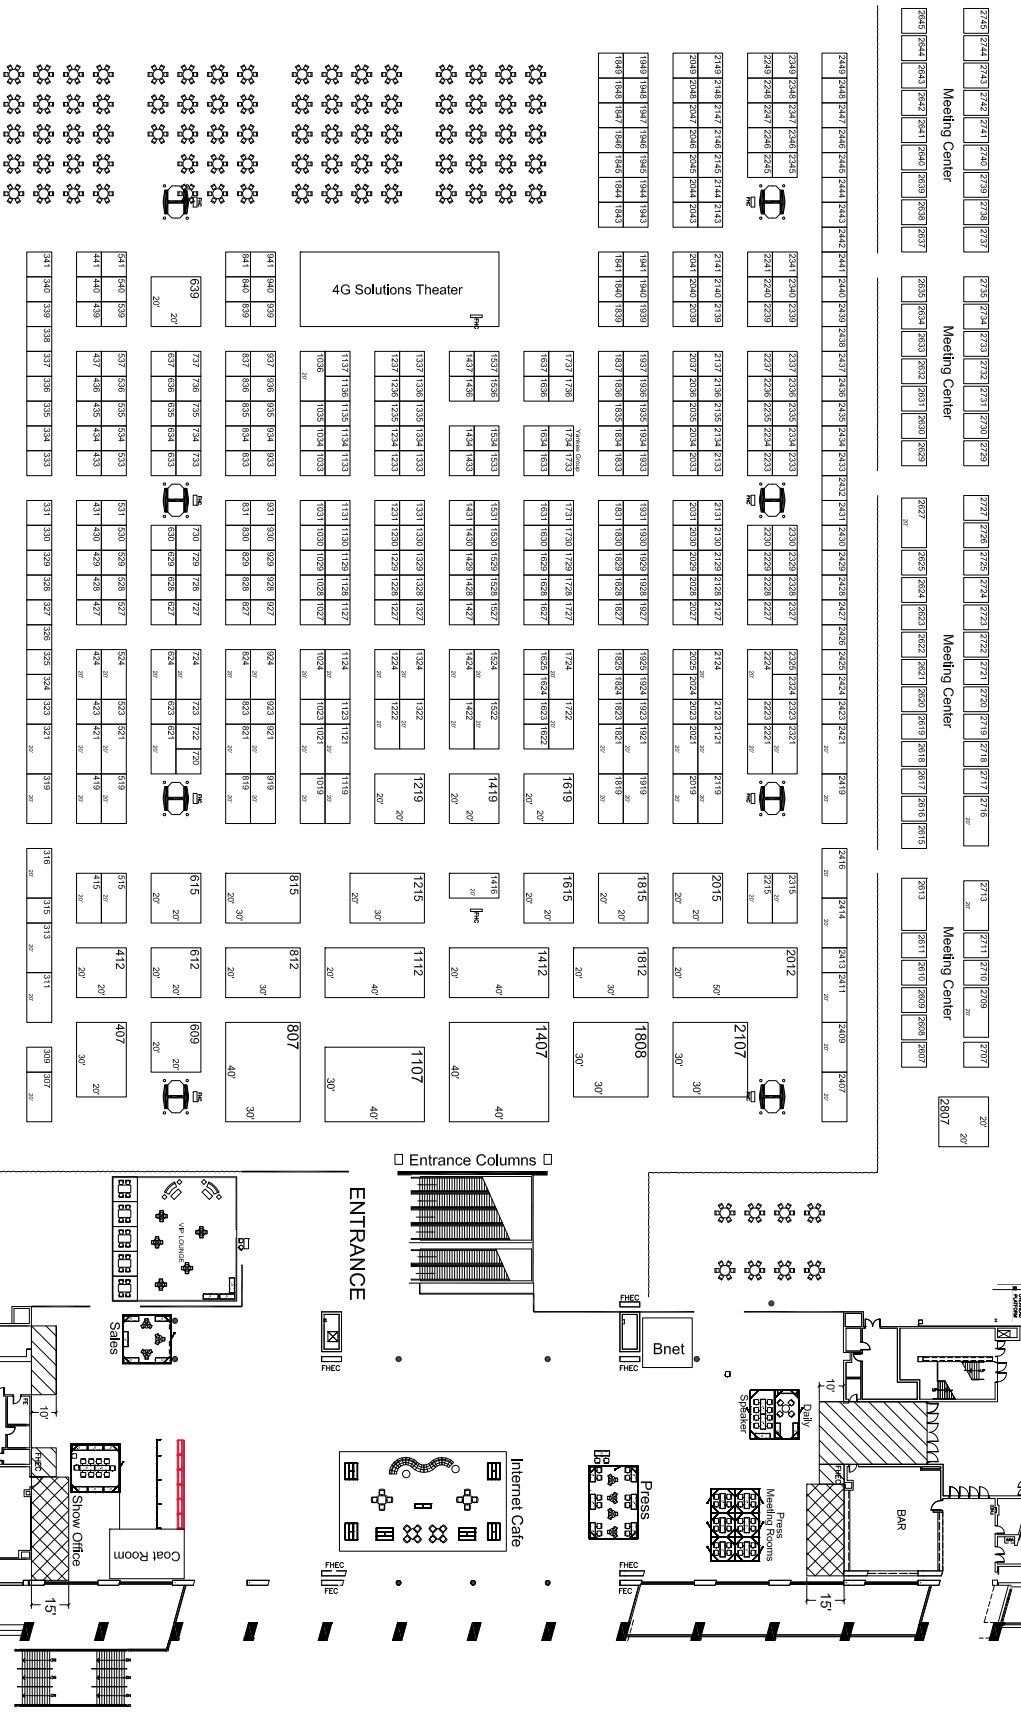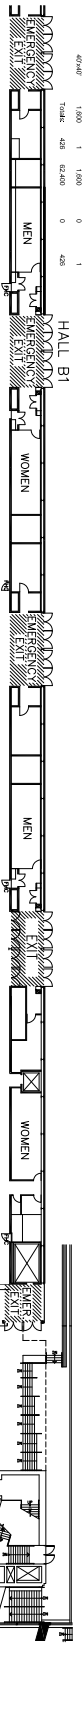

61 Stratfield Dr.
Avon, MA 02322
PH: 877-836-3131 / K: 508-586-5173
www.alexshow.com



A/E: Nicole Peronaine
Show Number: 101145W
Drawn By: Alex Gomes
Revised: 02/28/2011
File: North Hall B1
Rev: 17

Every effort has been made to ensure the accuracy of all information contained on this floor plan. However, no warranties, either expressed or implied are made with respect to this plan. The location of architectural components of the facility is a consideration in the construction of an exhibit. It is the sole responsibility of the exhibitor to physically inspect the facility to verify all dimensions and locations.