


Dimension	Size	Qty	SqFt	Revised	Available
10x10	100	334	33,400	0	334
10x20	200	67	13,400	0	67
20x20	400	14	8,800	0	14
20x30	600	3	1,800	0	3
30x40	800	2	2,400	0	2
30x60	900	2	5,400	0	2
30x80	1,200	2	2,400	0	2
40x80	1,600	1	1,600	0	1
<b>Total</b>	<b>426</b>	<b>426</b>	<b>62,400</b>	<b>0</b>	<b>426</b>

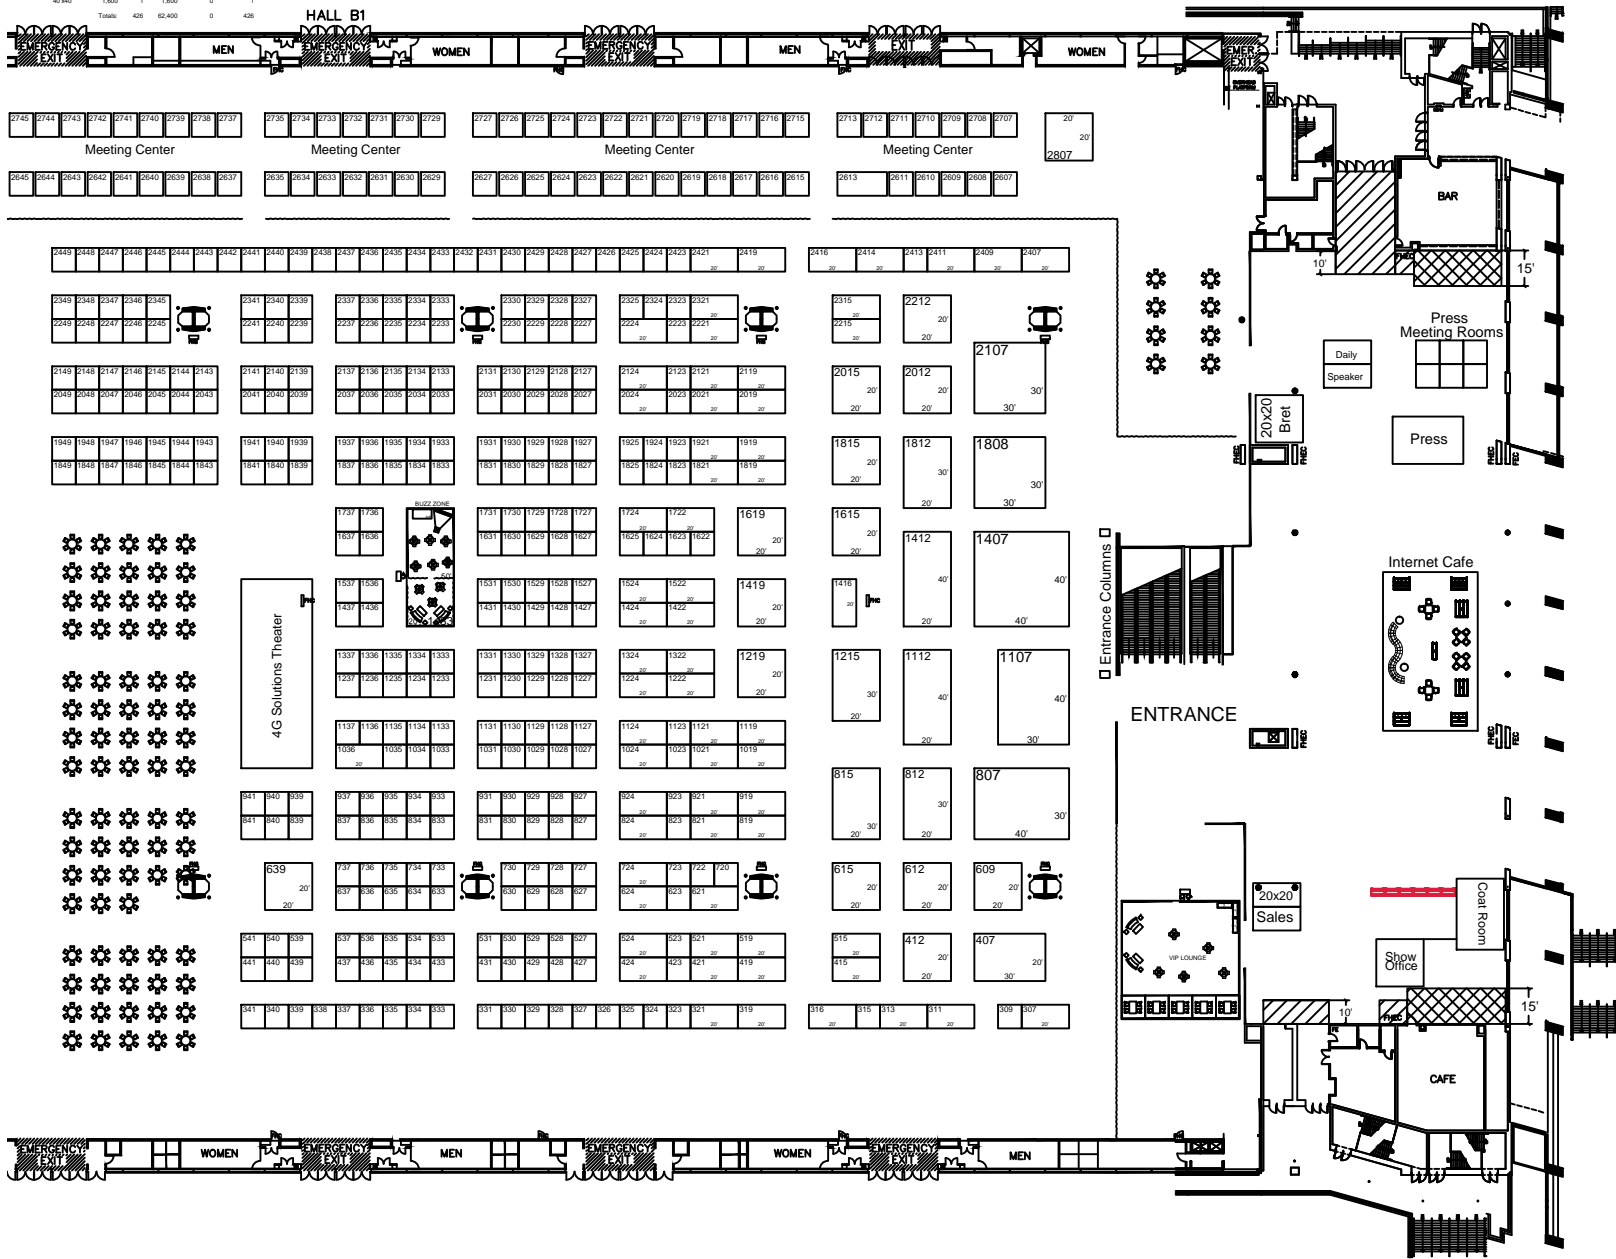

# 4G World 2011

4G World 2011  
 10/14/2011  
 McCormick Place  
 Chicago, Illinois 60616  
 North Hall B1

Legend

AE: Nicole Perfontaine  
 Show Number: 10114GW  
 Drawn By: Alex Gomes  
 Revised: 6/6/2011 Rev.12  
 File: North Hall B1

Every effort has been made to ensure the accuracy of all information contained on this floor plan. However, no warranties, either expressed or implied are made with respect to this floor plan. If the location of building columns, utilities or other architectural components of the facility is a consideration in the construction of an exhibit, it is the sole responsibility of the exhibitor to physically inspect the facility to verify all dimensions and locations.