


Dimension	Size	Qty	Sqft	Revised	Available
10x10'	100	184	18,400	45	149
10x20'	200	48	9,600	35	13
10x40'	400	1	4,000	1	0
20x20'	400	11	4,400	9	2
20x40'	800	5	3,200	5	0
30x40'	800	2	1,600	2	0
30x40'	800	2	1,600	2	0
30x40'	1,200	2	2,400	2	0
Totals:	265	42,600	59	168	

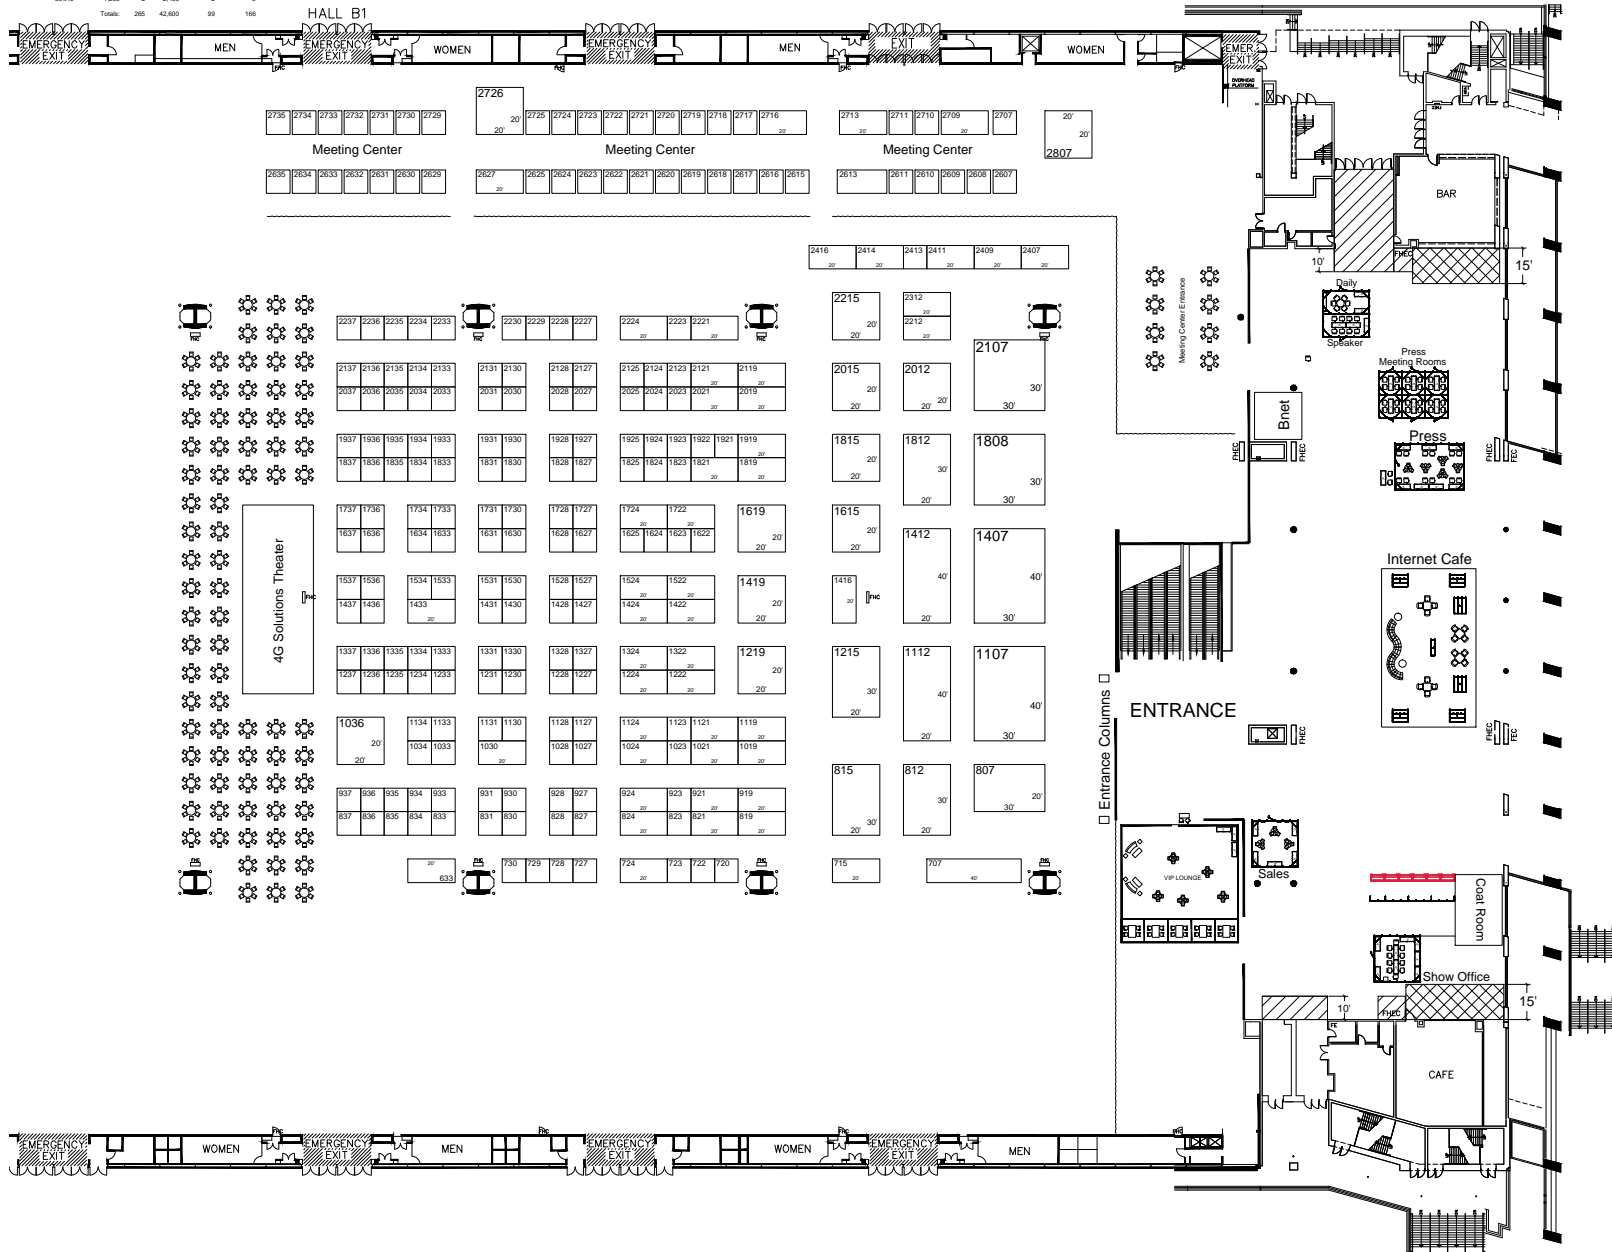

4G World 2011

4G World 2011

10/14/2011

McCormick Place

Chicago, Illinois 60616

North Hall B1

Legend

AE: Nicole Perfontaine

Show Number: 10114GW

Drawn By: Alex Gomes

Revised: 8/2/2011 Rev.24

File: North Hall B1

Every effort has been made to ensure the accuracy of all information contained on this floor plan. However, no warranties, either expressed or implied are made with respect to this floor plan. If the location of building columns, utilities or other architectural components of the facility is a consideration in the construction of an exhibit, it is the sole responsibility of the exhibitor to physically inspect the facility to verify all dimensions and locations.



61 Straffello Dr
Avon, MA 02322
ph: 877-836-3131 / fx: 508-586-5173
www.nextshow.com